


40'-0" W I D E R O A D

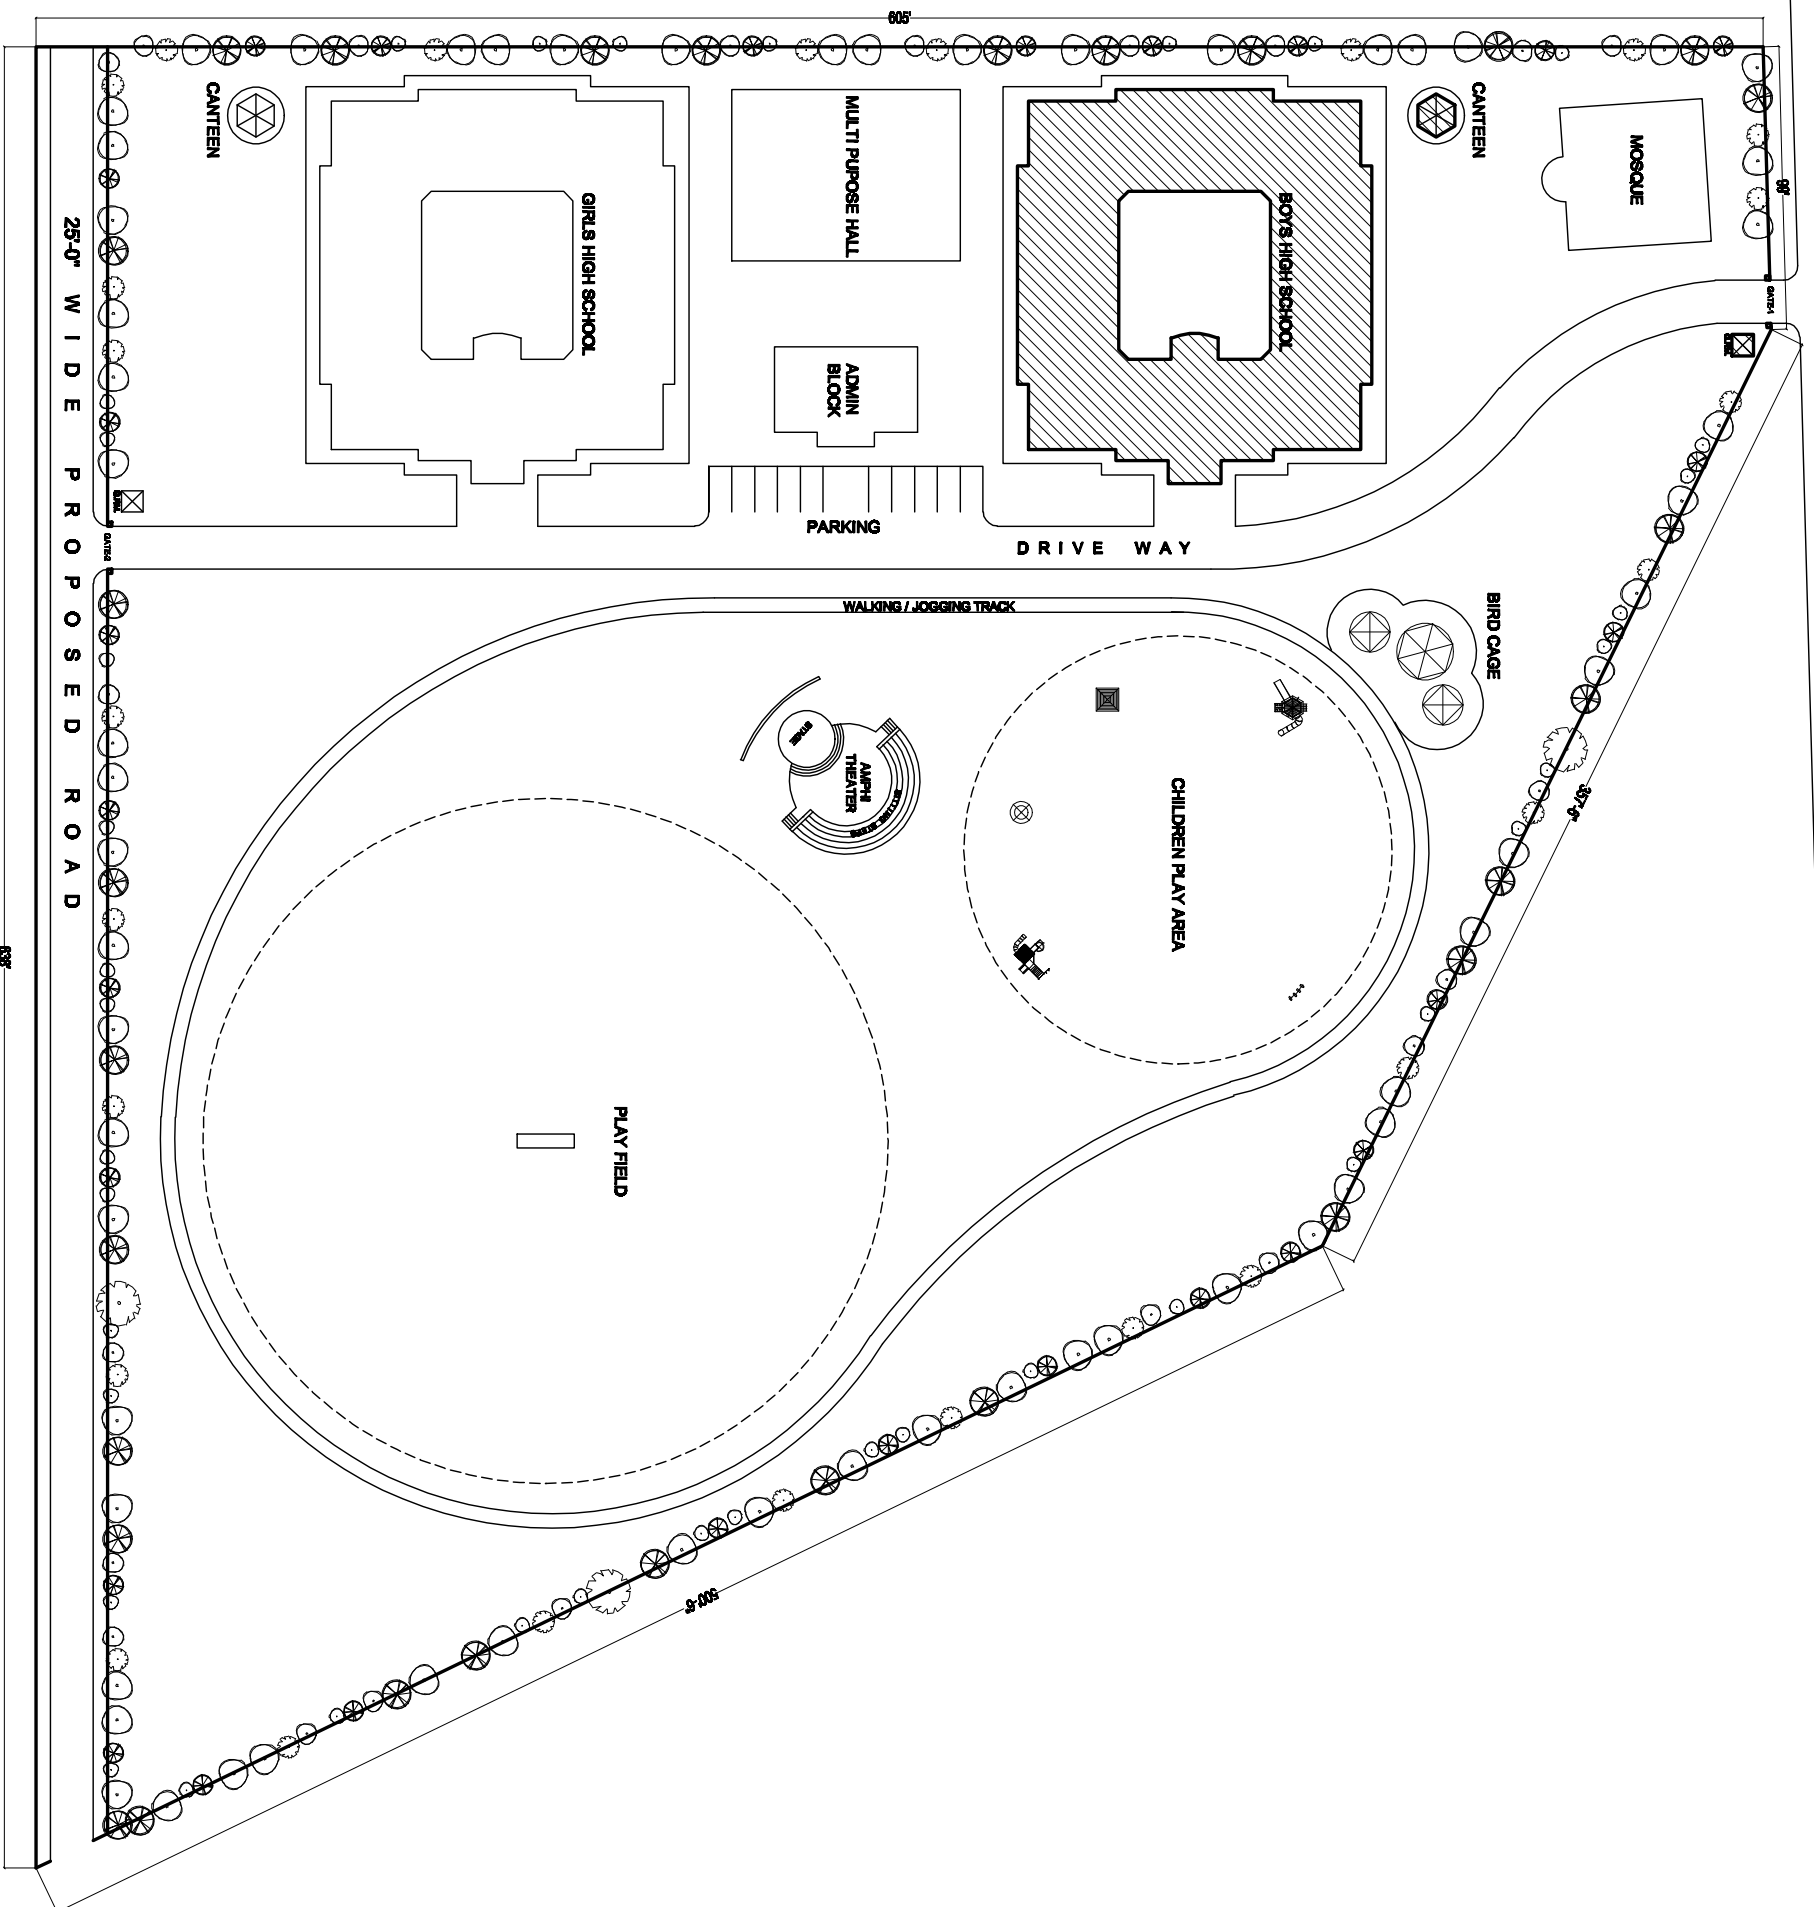

LEGEND

 **PHASE-1**
 **PHASE-FUTURE EXPANSION**

CLIENT : AL-KHIDMAT FOUNDATION
 PROJECT : AGHOSH (ORPHAN HOME/HIGH SCHOOL)
 DISTRICT SHEIKHUPURA PUNJAB.

DRAWING TITLE : MASTER PLAN (HIGH SCHOOL)

ARCHITECT : M.HUMAYYUN AKHTAR

SCALE : N.T.S
 DATE : NOV. 2011

JOB NO :
 DRAWING NO : A-02

M.HUMAYYUN AKHTAR
 ARCHITECT, INTERIOR & URBAN DESIGNER
 102-B1, M.M.A.Johar Town, Lahore, Pakistan.
 Tel : 0423-5173275 Mobile: 0300-4294645
 E-mail: humayyun_akh@yahoo.com.

